

Property Survey for JOE CLAYBURN
Section 35, Township 3 South, Range 3 West
Uintah Special Base and Meridian



DESCRIPTION OF PARCEL

Beginning at a point which is West 577.5 feet (35 rods) from the Southeast Corner of the Southwest Quarter of the Southeast Quarter of Section 35, Township 3 South, Range 3 West of the Uintah Special Base and Meridian:
Thence East 195.04 feet along the South line of said Section;
Thence North 322.51 feet;
Thence North 86°02'34" West 195.51 feet along an existing fence and extensions thereof;
Thence South 336.00 feet to the Point of Beginning, containing 1.47 acres.

SURVEYOR'S CERTIFICATE

This is to certify that I have surveyed the parcel of land shown on this plat, and that the monuments indicated were found or set during said survey, and that this plat accurately represents said survey to the best of my knowledge.


Jerry D. Allred
Jerry D. Allred, Registered Land
Surveyor, Cert. No. 3817 (Utah)

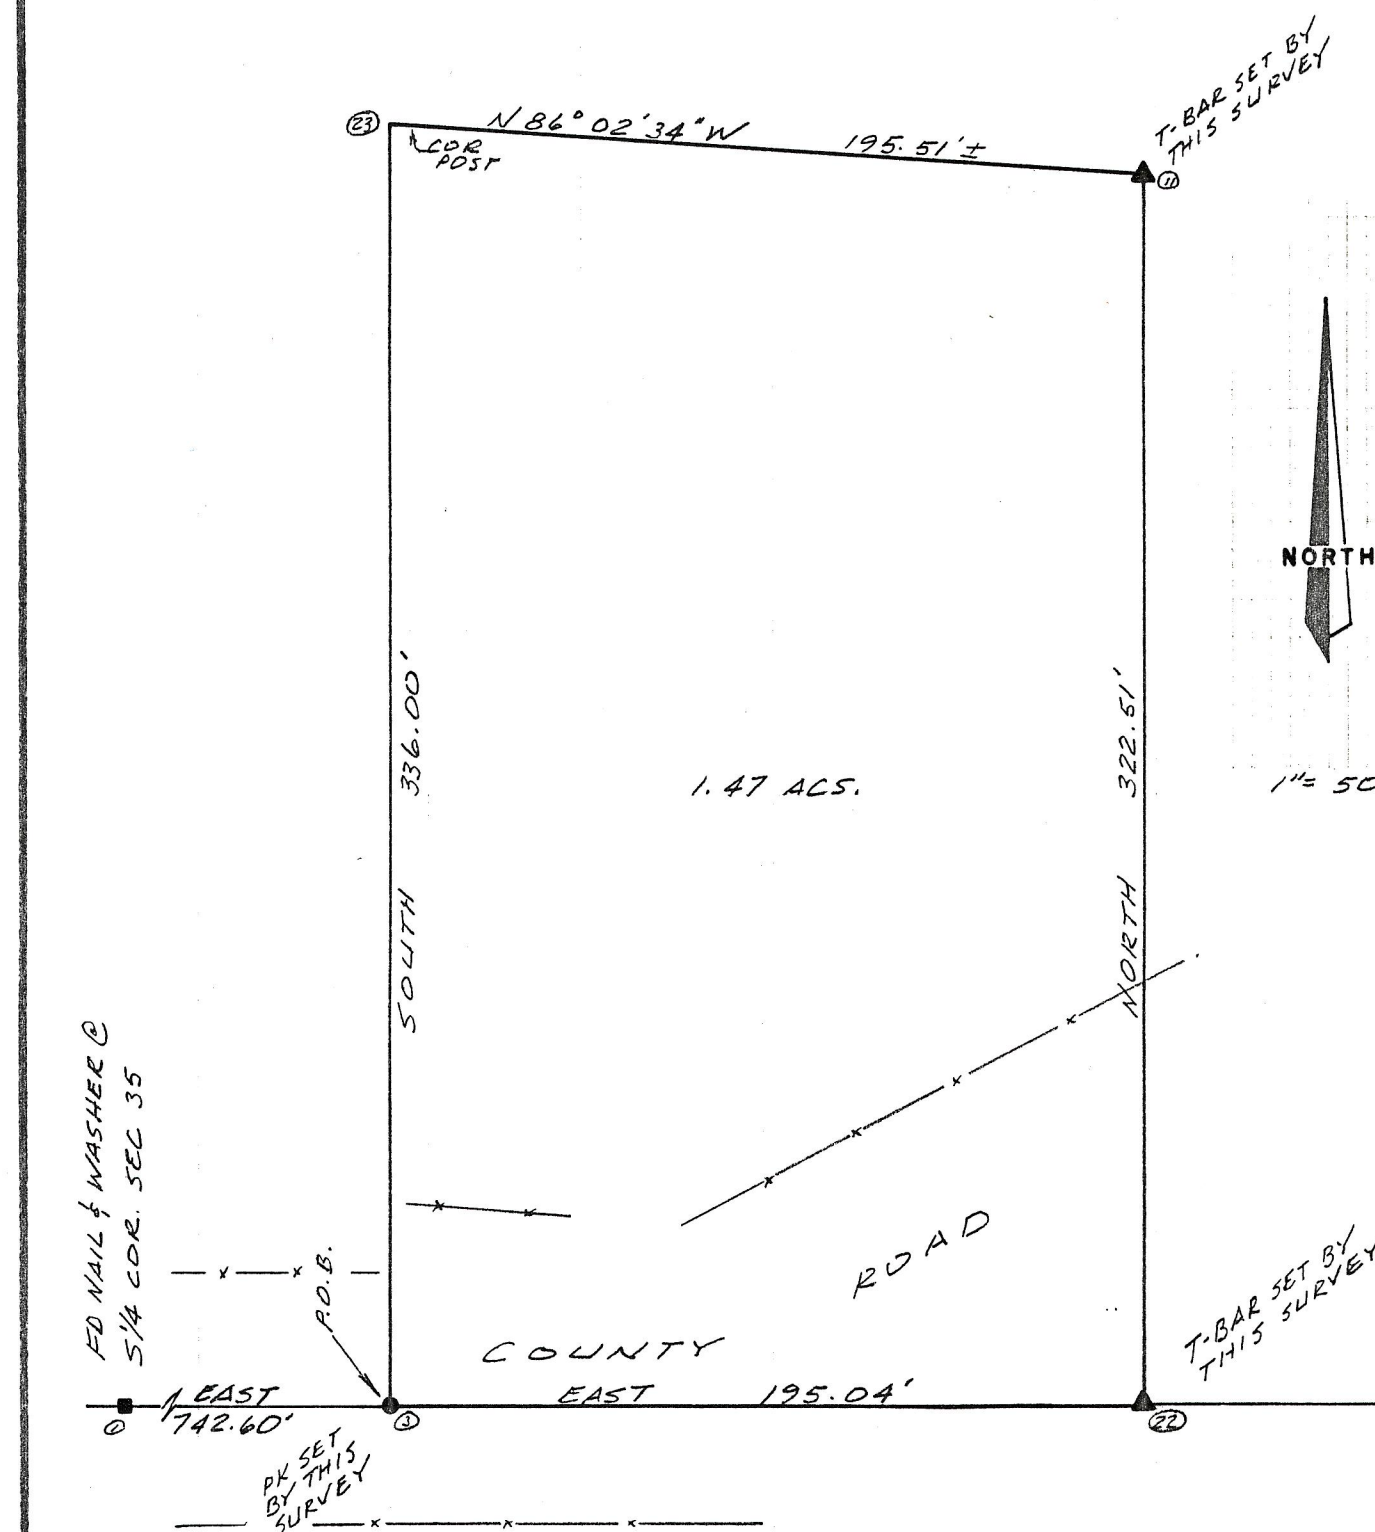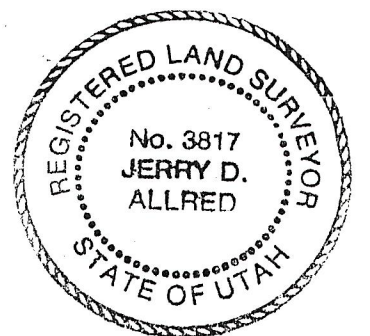

FD 1/2" REBAR ALONGSIDE
MRKD STONE C E 1/16 15

9/21/89 Co. Sur File # 55

88-100-018 28 SEPT 88

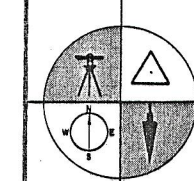

JERRY D. ALLRED & ASSOCIATES
Surveying & Engineering Consultants
121 North Center Street
P.O. Drawer C
Duchesne, Utah 84021
(801) 738-5352